


ORDER WILL NOT BE RELEASED FOR FABRICATION UNTIL SIGNED COPY IS RECEIVED

VERIFICATION AND APPROVAL OF GENERAL ARRANGEMENT AND OVERALL DIMENSIONS OF THIS DOCUMENT ARE REQUIRED BEFORE THE ORDER IS ENTERED FOR MANUFACTURING.

APPROVAL SIGNATURE:

TITLE HELD:

DATE OF APPROVAL:

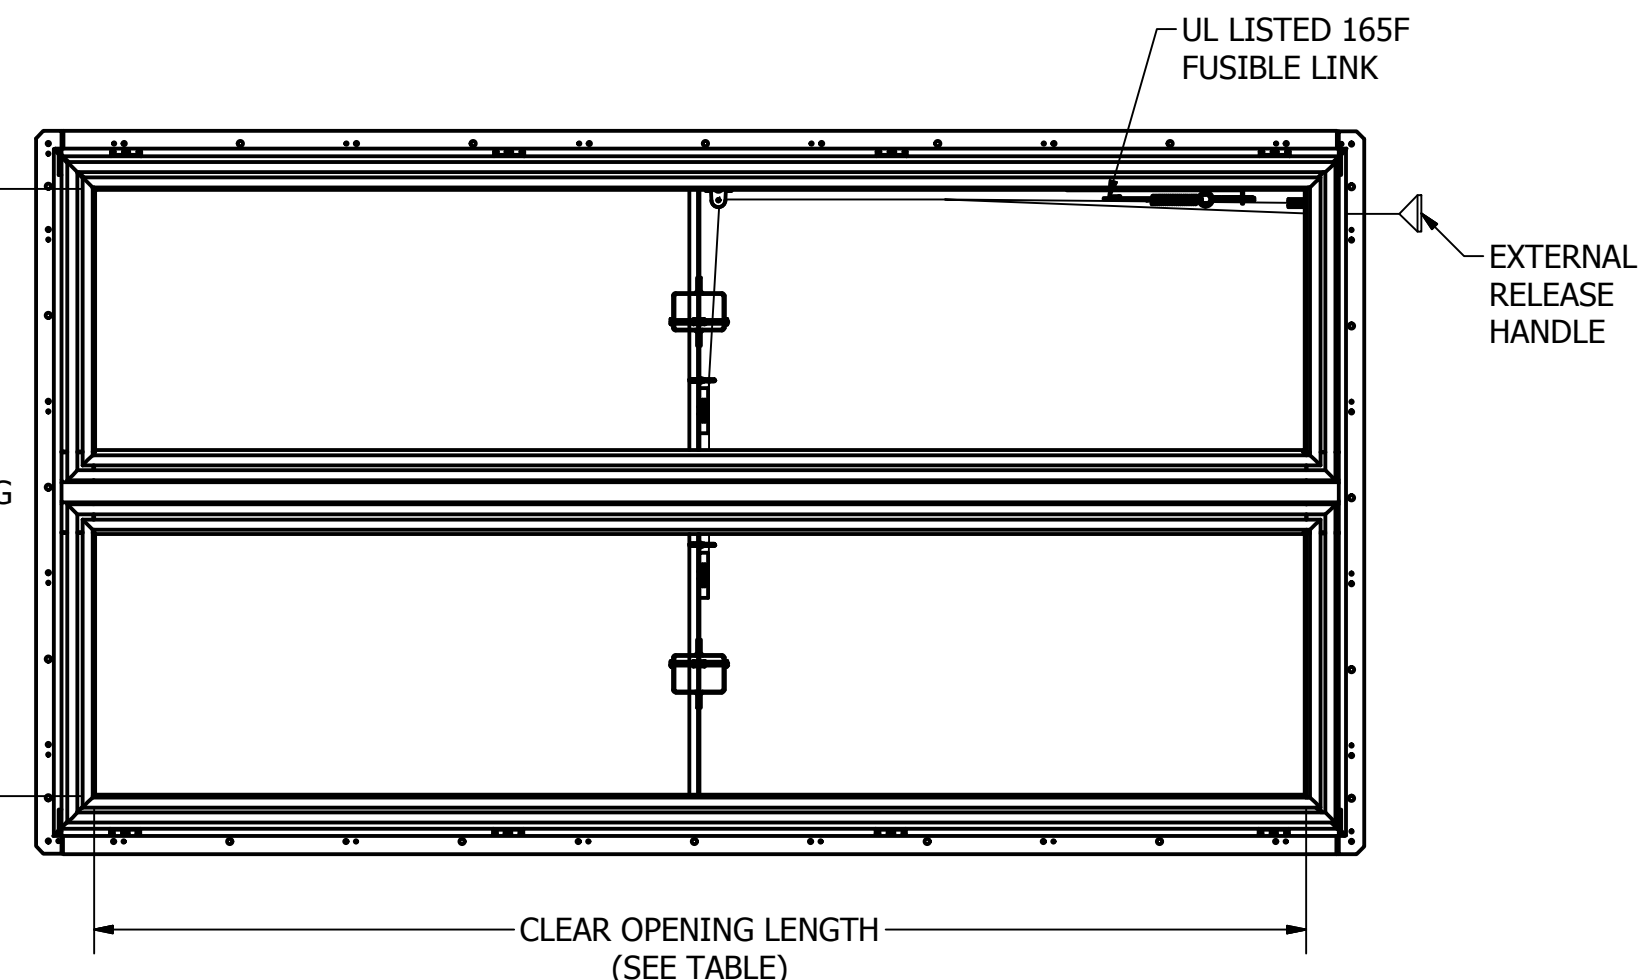

STANDARD MODEL TABLE			
MODEL NUMBER	INSIDE CURB DIM. WIDTH X LENGTH	QTY	UL
U-LP STC-50-4848	4' X 4'		✓
U-LP STC-50-4860	4' X 5'		✓
U-LP STC-50-4872	4' X 6'		✓
U-LP STC-50-4884	4' X 7'		✓
U-LP STC-50-4896	4' X 8'		✓
U-LP STC-50-6072	5' X 6'		✓
U-LP STC-50-6084	5' X 7'		✓
U-LP STC-50-6096	5' X 8'		✓
U-LP STC-50-60108	5' X 9'		✓
U-LP STC-50-60120	5' X 10'		✓
U-LP STC-50-60132	5' X 11'		✓
U-LP STC-50-60144	5' X 12'		✓
U-LP STC-50-6672	5'6\" X 6'		✓
U-LP STC-50-6684	5'6\" X 7'		✓
U-LP STC-50-6696	5'6\" X 8'		✓
U-LP STC-50-66108	5'6\" X 9'		✓
U-LP STC-50-66120	5'6\" X 10'		✓
U-LP STC-50-66132	5'6\" X 11'		✓
U-LP STC-50-66144	5'6\" X 12'		✓
U-LP STC-50-7272	6' X 6'		✓
U-LP STC-50-7284	6' X 7'		✓
U-LP STC-50-7296	6' X 8'		✓
U-LP STC-50-72108	6' X 9'		✓
U-LP STC-50-72120	6' X 10'		✓
U-LP STC-50-72132	6' X 11'		✓
U-LP STC-50-72144	6' X 12'		✓

NOTES:
 - LISTED BY UNDERWRITERS' LABORATORIES FOR CLASS 90 ROOF DECKS
 - MATERIALS RATED FOR STC 50
 - CURB WIDTHS X LENGTHS BETWEEN THE STANDARD LISTED SIZES ARE CUSTOM
 - CUSTOM SIZES BETWEEN 4'X4' AND 6'X12' ARE UL LISTED.

MILCOR

COMMERCIAL PRODUCTS GROUP
 5030 CORPORATE EXCHANGE BLVD.
 GRAND RAPIDS, MI 49512
 PH - 800 624 8642
 FAX - 866 466 9335

DEALER	
PROJECT	
LOCATION	
ARCH.	
DATE	
DRAWN	JOB NO.